



LOKAL 2
 PLAN 1, BOTTENPLAN
 LOA LOKAL 2, PLAN 1 = ca 395m²
 TOT LOA LOKAL 2 = ca 502m²

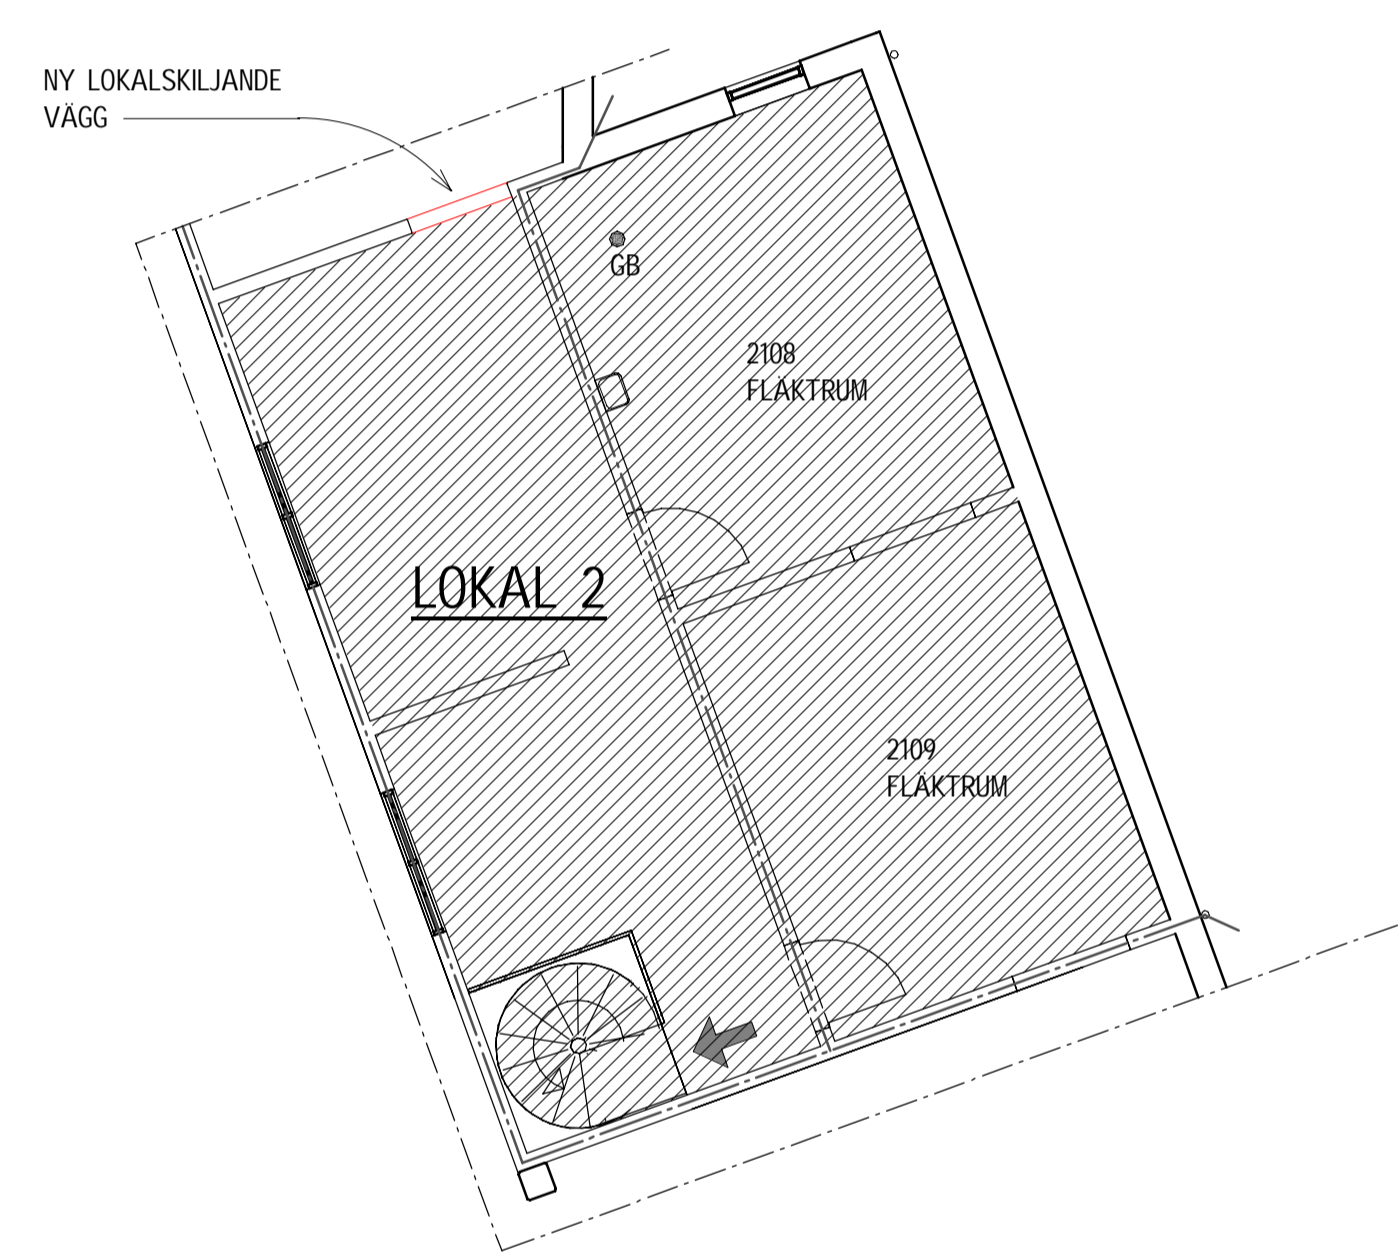

LOKAL 2
 PLAN 1,5, ENTRESOLPLAN
 LOA LOKAL 2, PLAN 1,5 = ca 107m²
 TOT LOA LOKAL 2 = ca 502m²

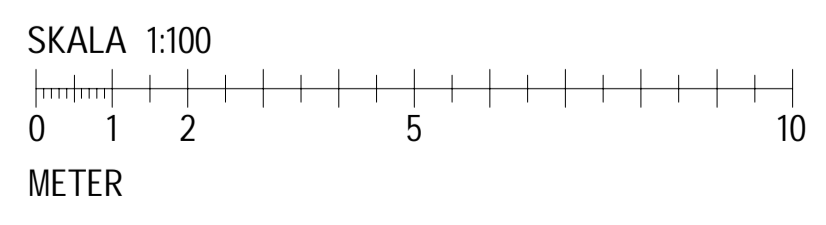

BET	ÄNDRINGEN AVSER	DATUM	SIGN
ORIENTERINGSFIGUR			
ADOLFSBERGS CENTRUM			
NIKOLAI 3:270			
eyra GRUPPEN			
☒ A	PE TEKNIK & ARKITEKTUR	tel. 010-516 00 00	
K	STOMKOM	tel. 021-15 78 00	
E	BELA ELPROJEKT AB	tel. 019-20 54 90	
V	ASSEMBLIN VENTILATION AB	tel. 010-202 85 56	
VS	BRIAB	tel. 070-431 11 41	
BR	BRANDSKYDDSLAGET	tel. 019-764 93 60	
UPPROG NR	BRITÄG KONSTR. AV	HANDLÄGGARE	
11039879	DA	DA	
DATUM	ANSVARIG		
2024-10-04			
LOKALANPASSNINGAR			
PLAN 1 OCH 1,5			
LOKAL 2			
SKALA	NUMMER	BET	
A1 1:100	A-40-1-1102		
A3 1:200			